

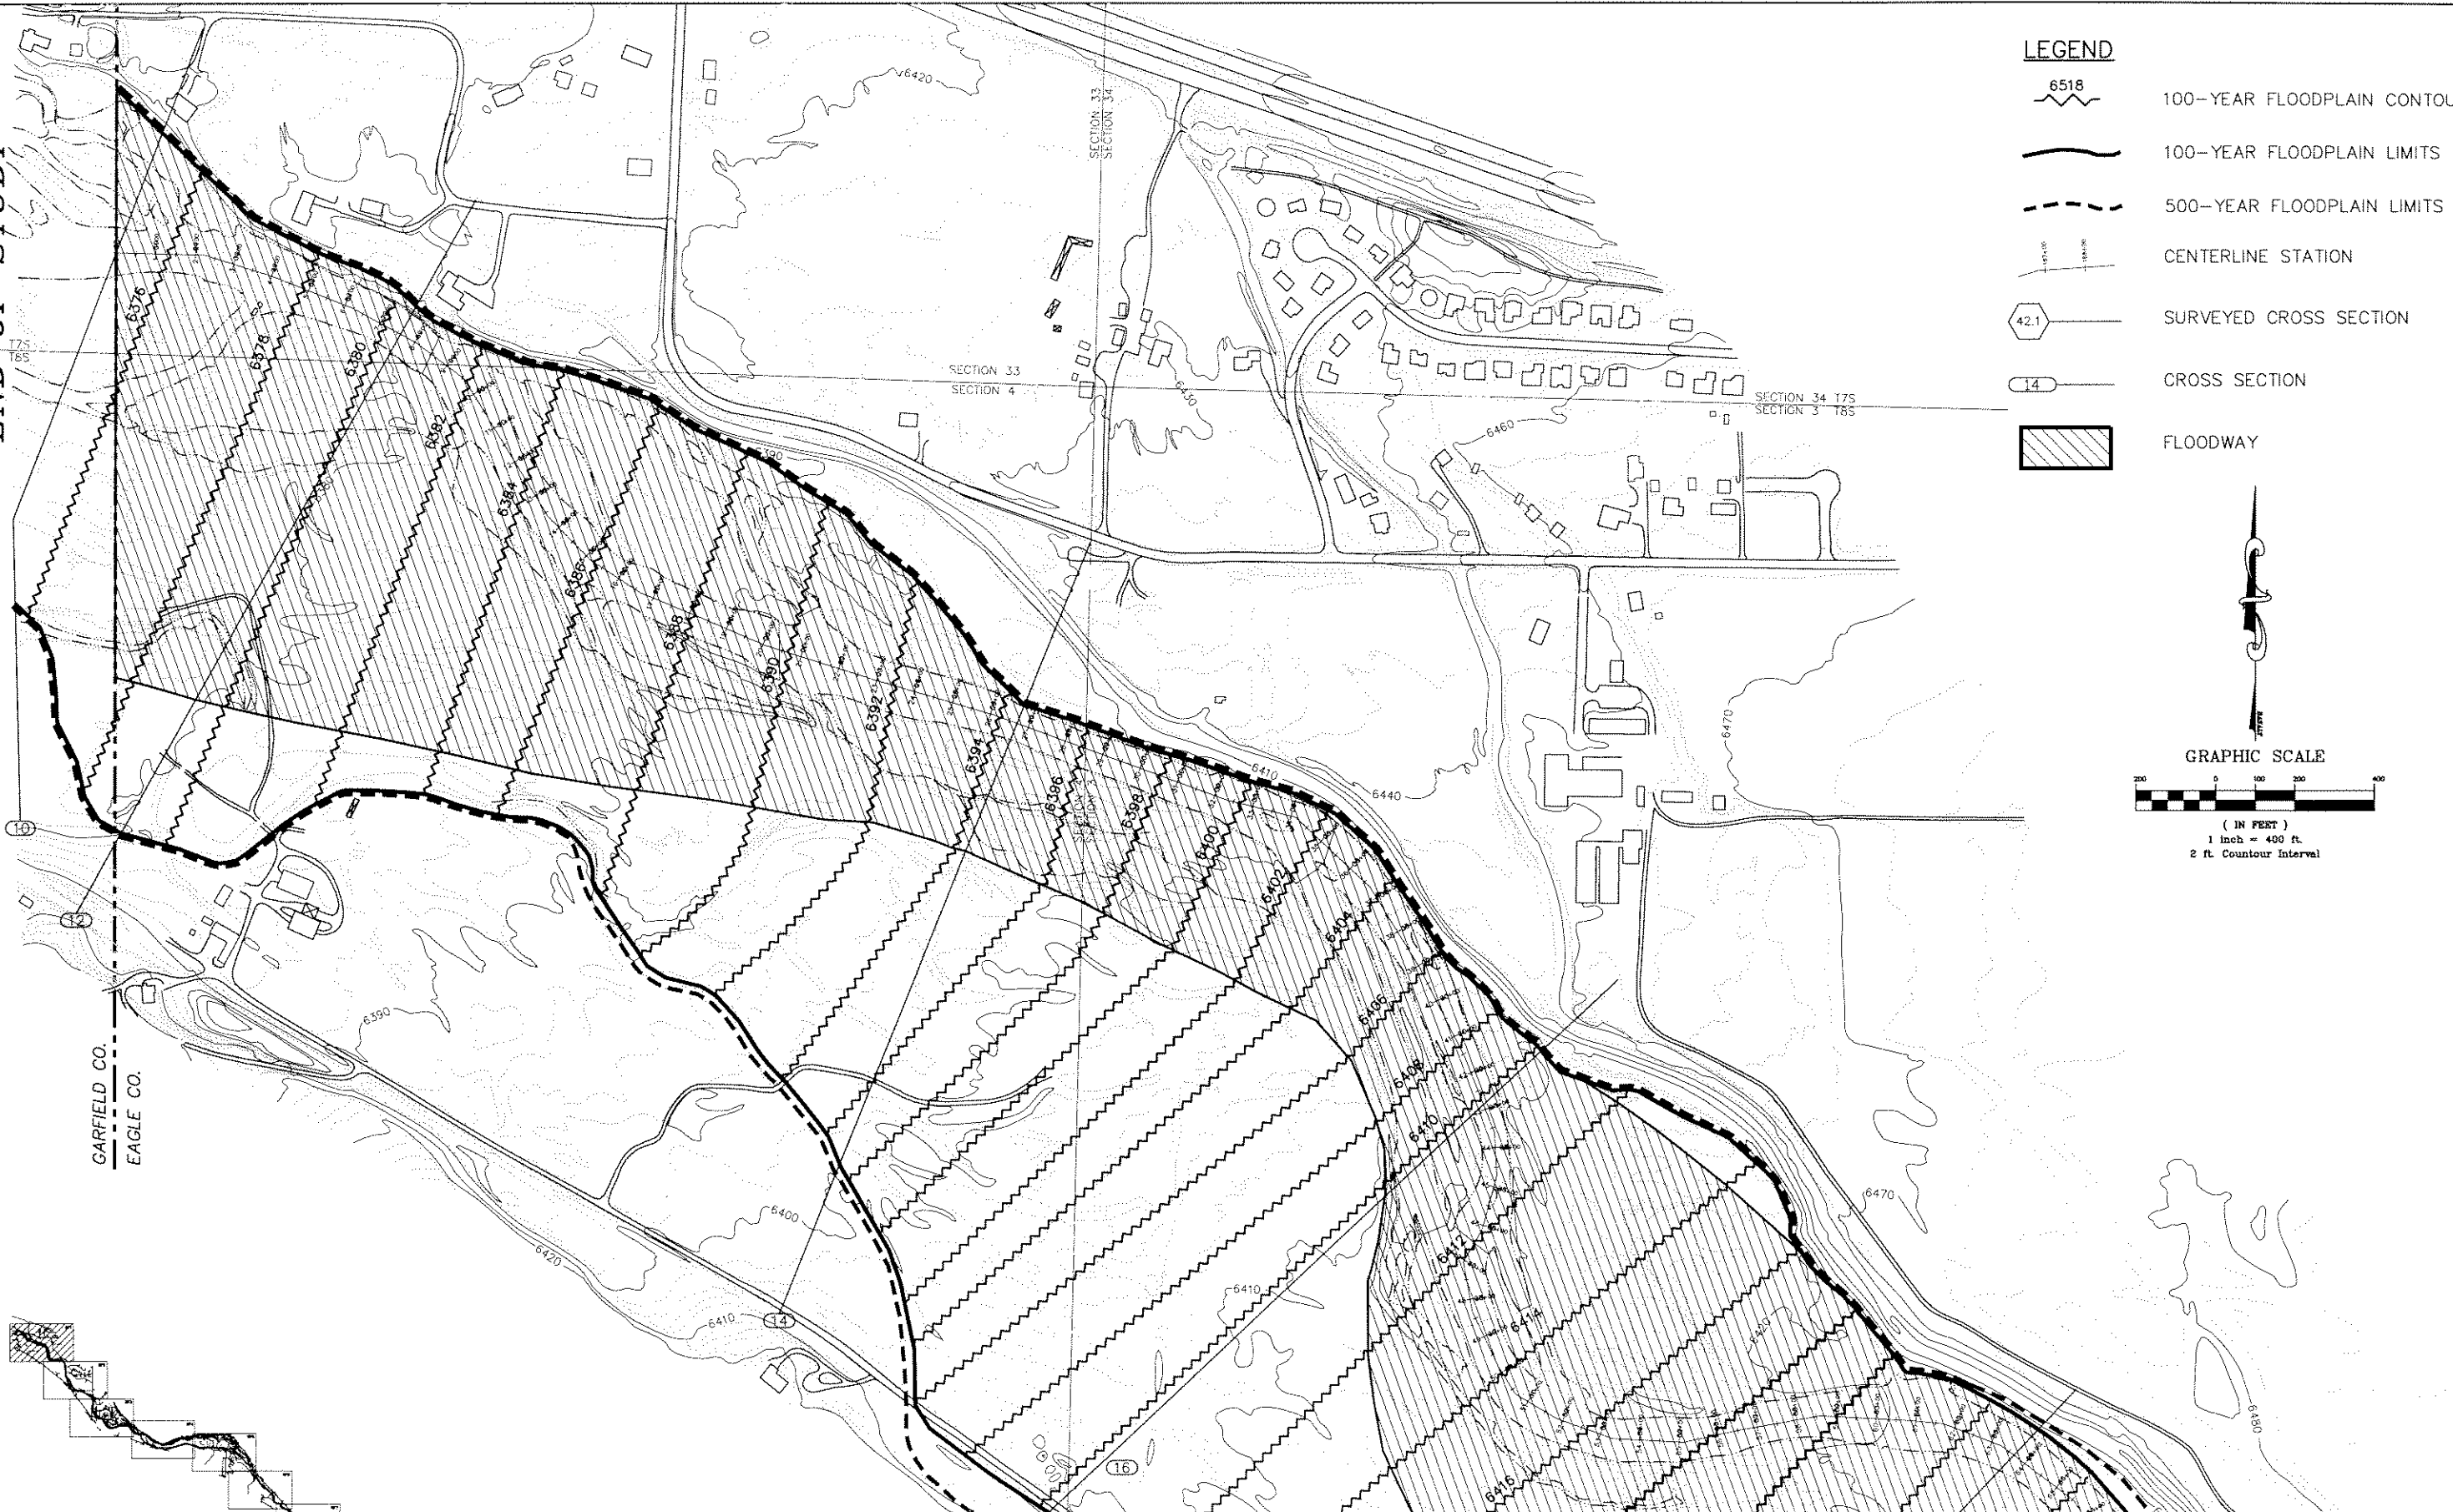


END OF STUDY

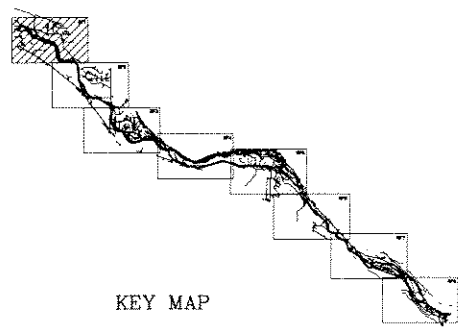

- LEGEND**
- 6518 100-YEAR FLOODPLAIN CONTOUR
 - 100-YEAR FLOODPLAIN LIMITS
 - 500-YEAR FLOODPLAIN LIMITS
 - CENTERLINE STATION
 - SURVEYED CROSS SECTION
 - CROSS SECTION
 - FLOODWAY

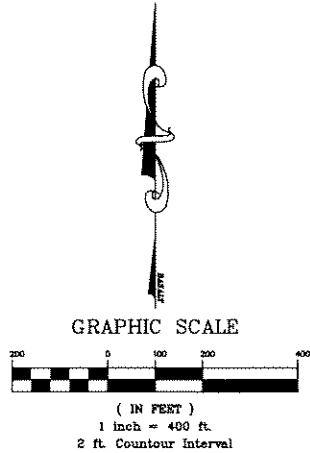

GARFIELD CO.
EAGLE CO.

R:\00\074\006\dwg\Bosart-Fidplain-Avg2001-9-10-01.dwg 11/14/2001 02:55:02 PM MST

Matrix Design Group, Inc. Integrated Design Solutions 1601 Blake Street, Suite 508 Denver, CO 80202 Phone: 303.572.0200 Fax: 303.572.6202	ROARING FORK RIVER FLOOD HAZARD AREA DELINEATION EAGLE & PITKIN COUNTIES		RF1
	DESIGNED BY: RDK DRAWN BY: LOZ CHECKED BY: RDK	SCALE: HORIZ.: 1"=400' VERT.: N/A	