



 

 
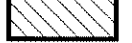
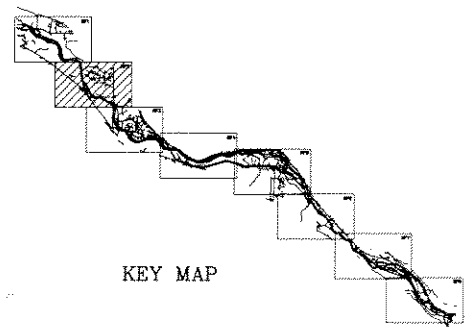
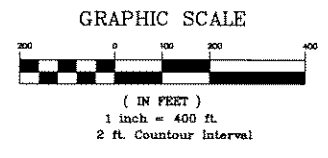



R:\00_014_006\dwg\Basin-Elplain-Aug2001-9-10-01.dwg 11/14/2001 02:55:02 PM MST

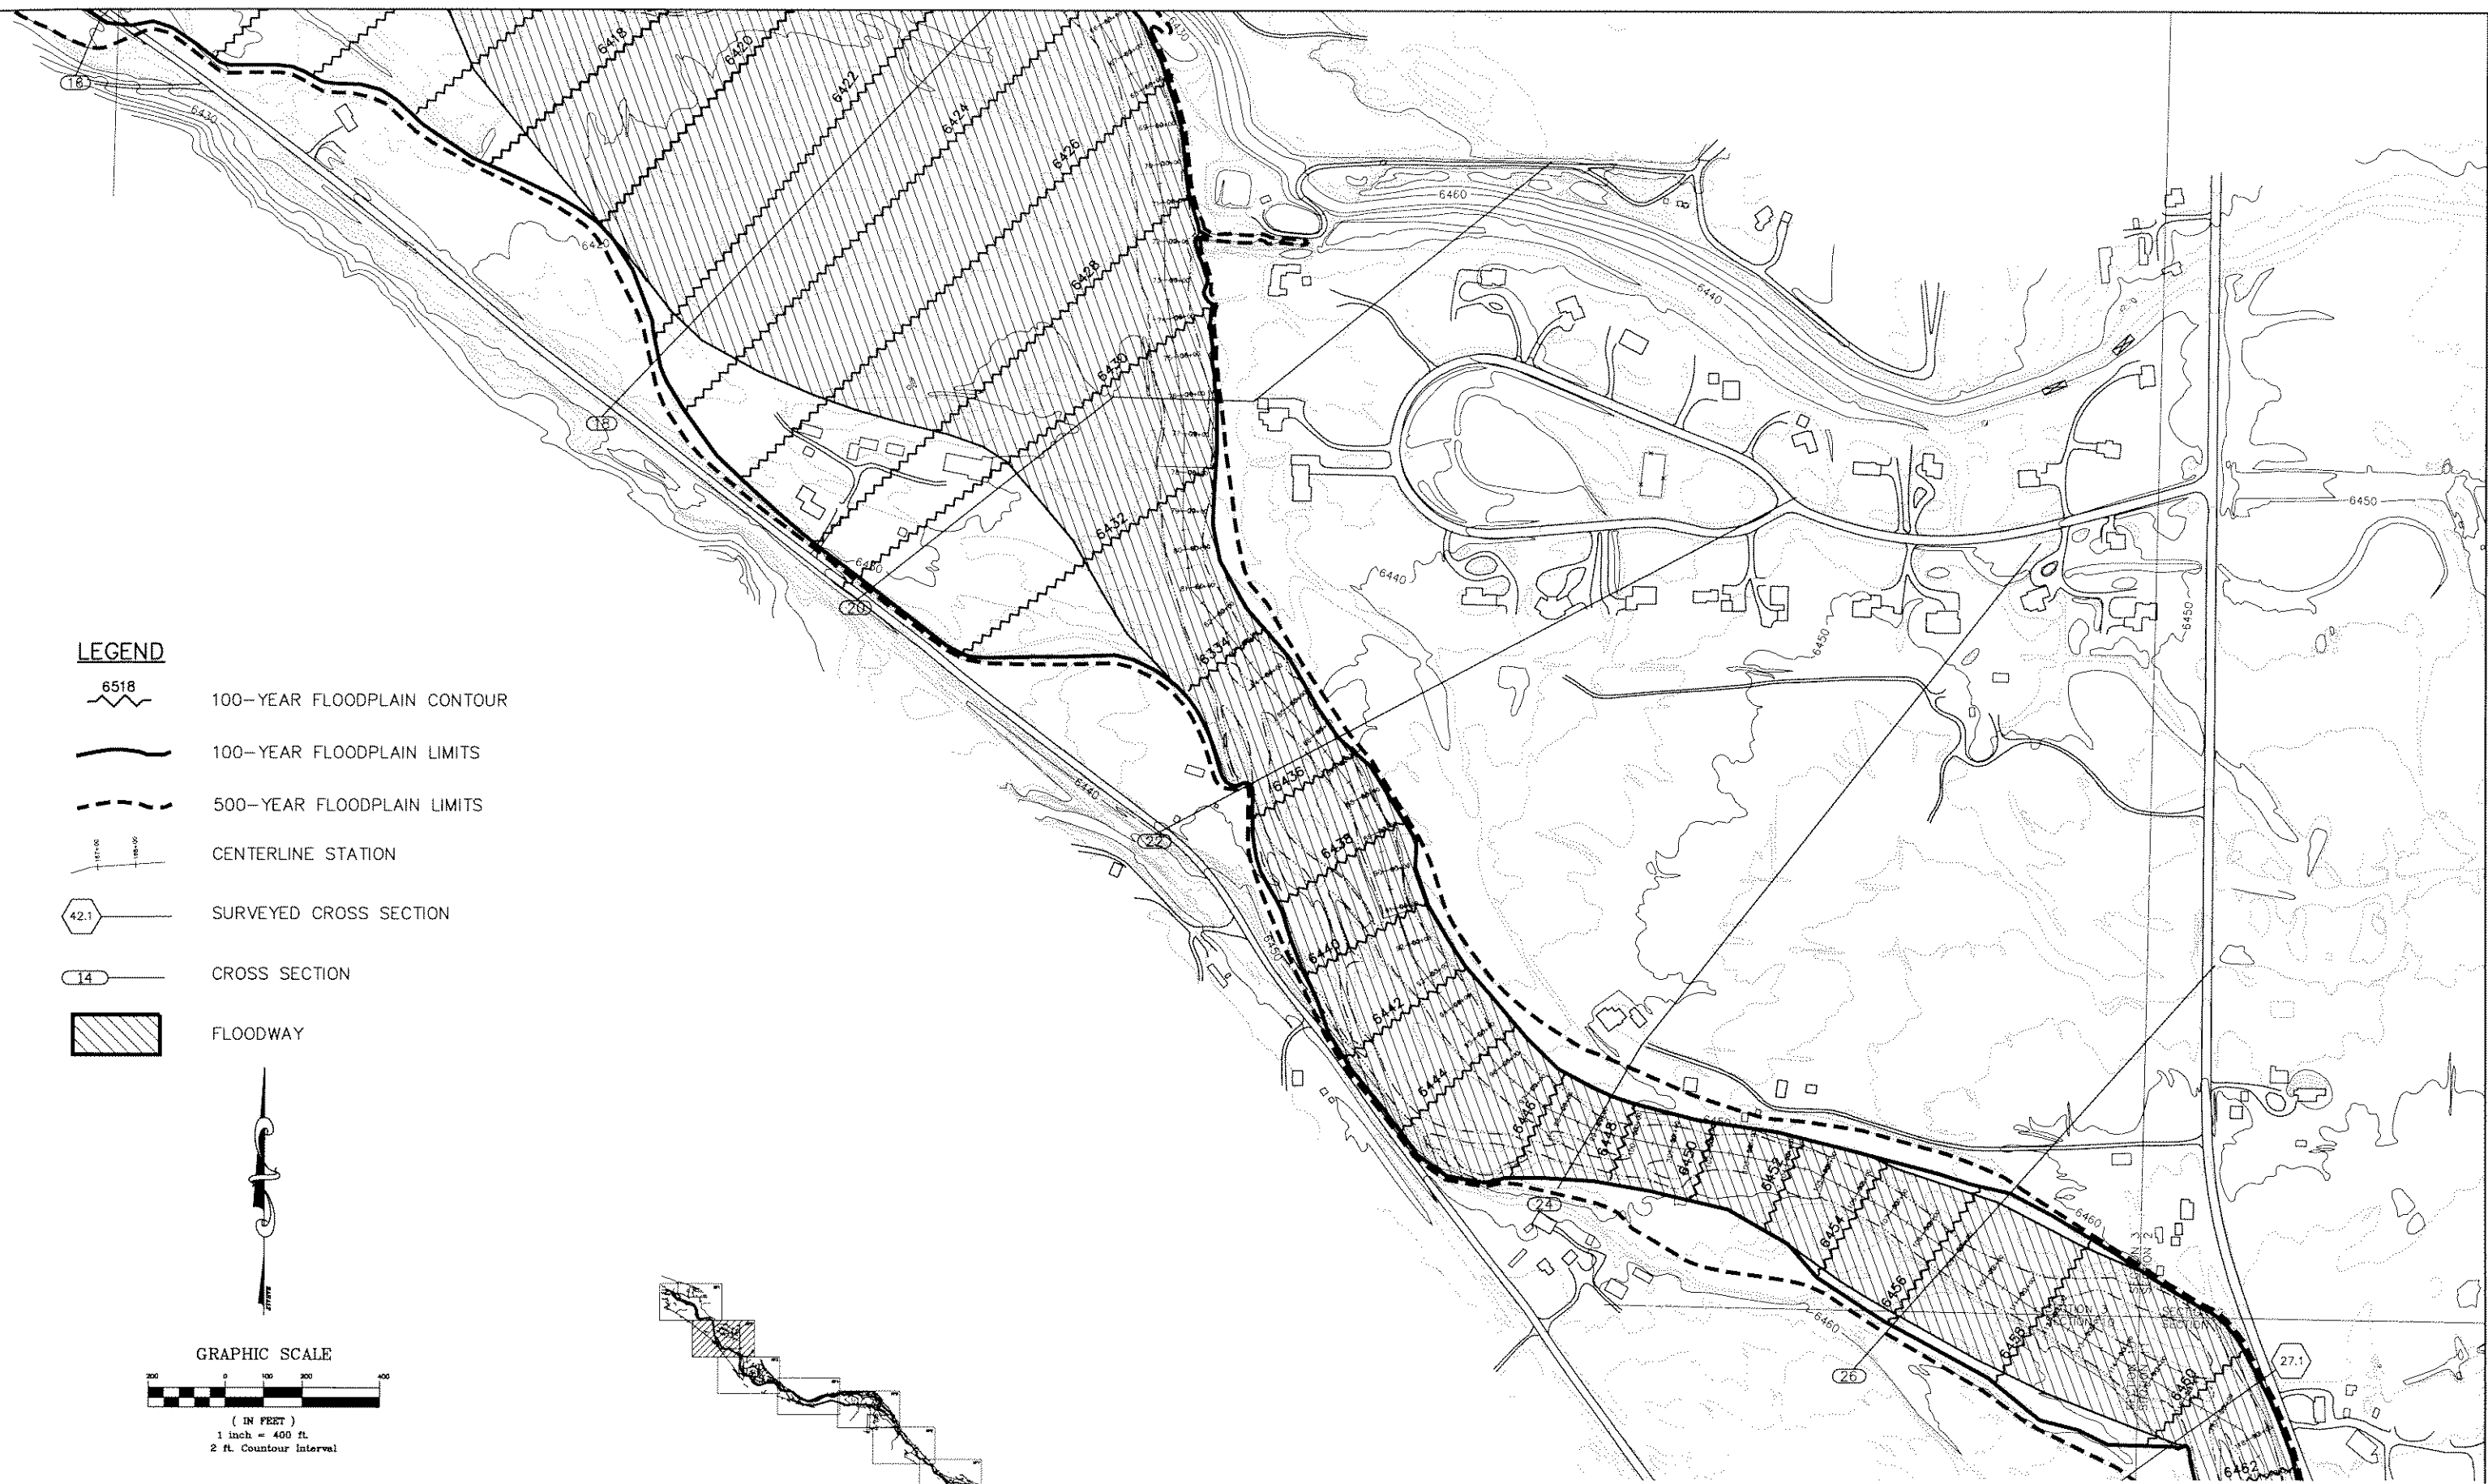

- LEGEND**
-  6518 100-YEAR FLOODPLAIN CONTOUR
 -  100-YEAR FLOODPLAIN LIMITS
 -  500-YEAR FLOODPLAIN LIMITS
 -  CENTERLINE STATION
 -  SURVEYED CROSS SECTION
 -  CROSS SECTION
 -  FLOODWAY



 Matrix Design Group, Inc. Integrated Design Solutions 1740 Blake Street, Suite 508 Denver, CO 80202 Phone: 303-572-0200 Fax: 303-572-0202	ROARING FORK RIVER FLOOD HAZARD AREA DELINEATION EAGLE & PITKIN COUNTIES		RF2
	DESIGNED BY: ROK DRAWN BY: MJK CHECKED BY: ROK	SCALE: HORIZ.: 1"=400' VERT.: N/A	