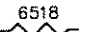
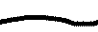

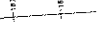
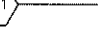


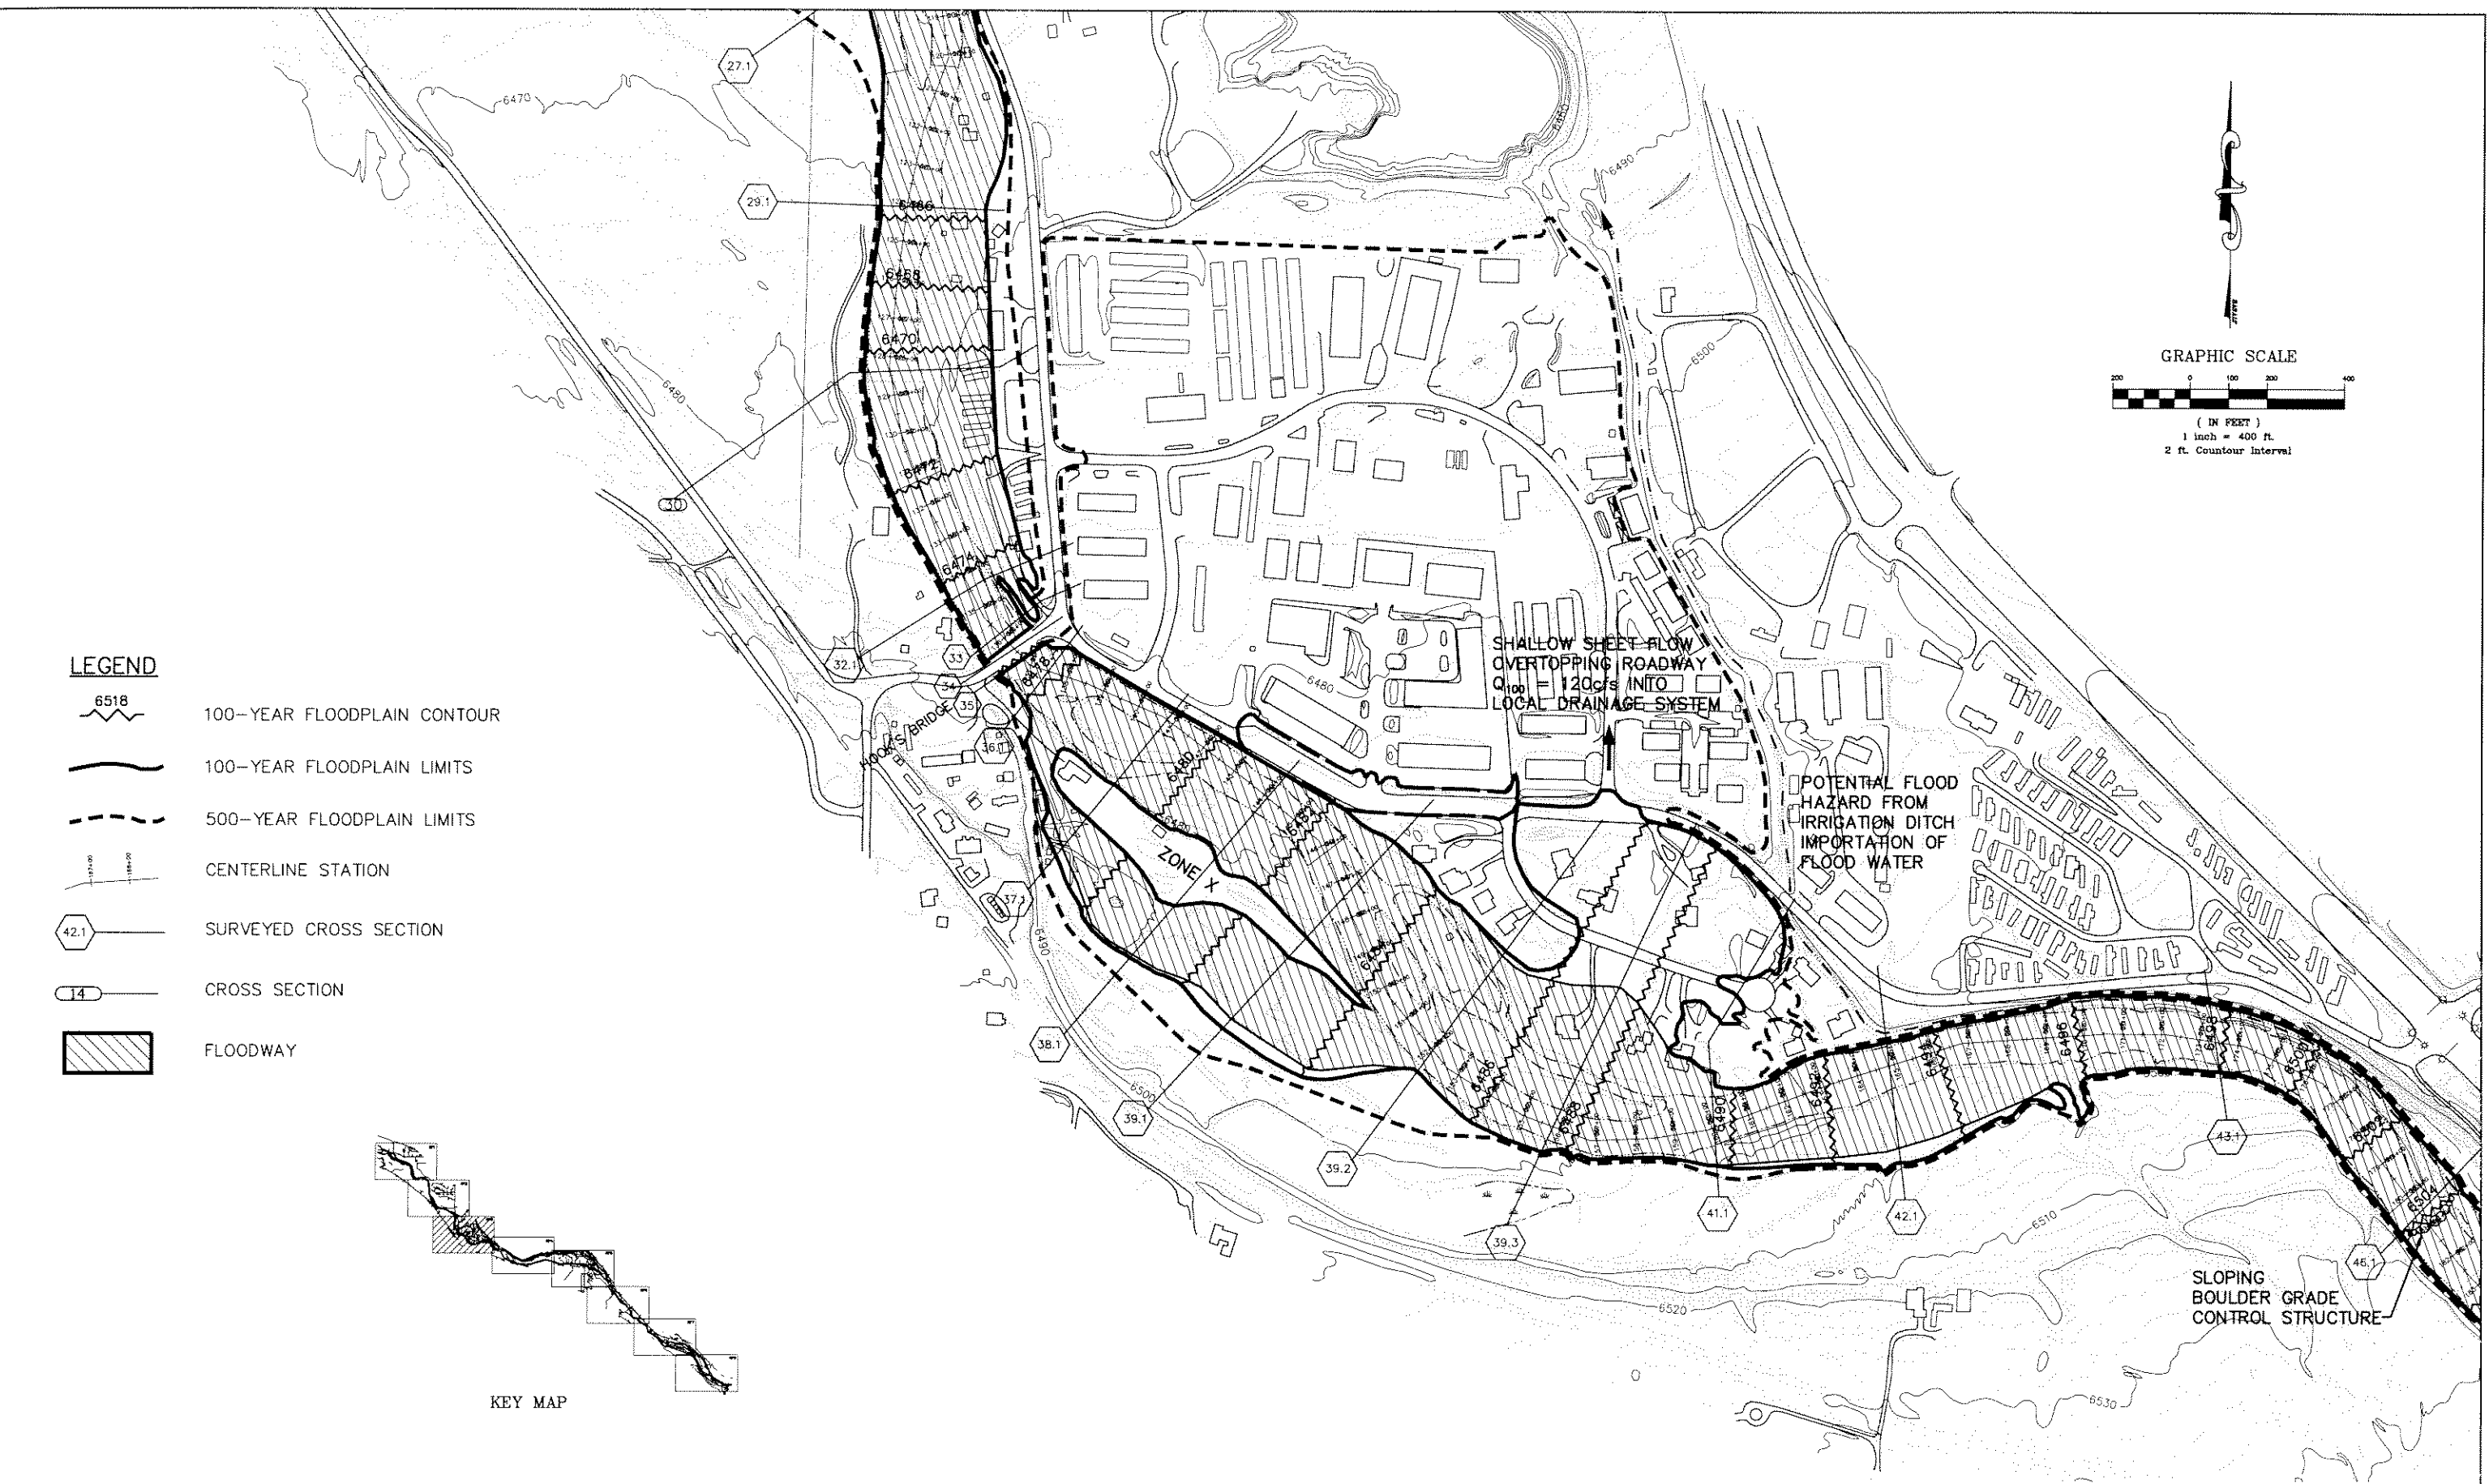
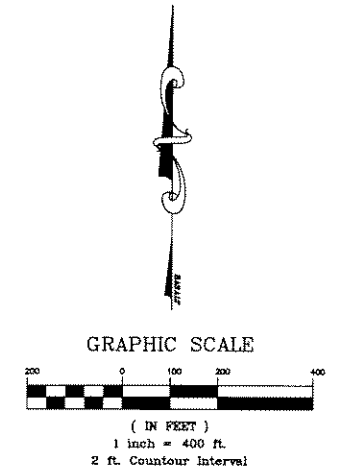
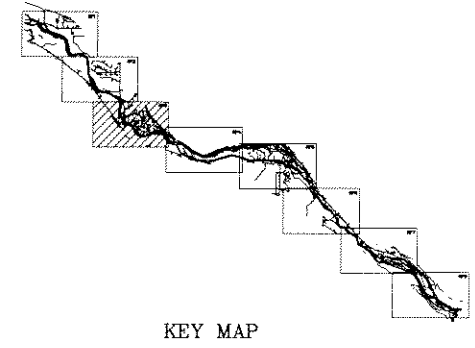



RA:\00.014.006\dwg\Basett\Floodplain-Aug2001-9-10-01.dwg 11/14/2001 02:55:02 PM MST

- LEGEND**
-  6518 100-YEAR FLOODPLAIN CONTOUR
  -  100-YEAR FLOODPLAIN LIMITS
  -  500-YEAR FLOODPLAIN LIMITS
  -  CENTERLINE STATION
  -  42.1 SURVEYED CROSS SECTION
  -  14 CROSS SECTION
  -  FLOODWAY



 <b>Matrix Design Group, Inc.</b> Integrated Design Solutions 1461 Blake Street, Suite 508 Denver, CO 80202 Phone: 303-572-0200 Fax: 303-572-0201	<b>ROARING FORK RIVER</b>	
	<b>FLOOD HAZARD AREA DELINEATION</b> EAGLE & PITKIN COUNTIES	
DESIGNED BY: RDK DRAWN BY: MJK CHECKED BY: RDK	SCALE: HORIZ: 1"=400' VERT: N/A	DATE ISSUED: NOVEMBER 14, 2001 SHEET NO. 3 OF 6 SHEETS
		<b>RF3</b>